


U-5

U-3

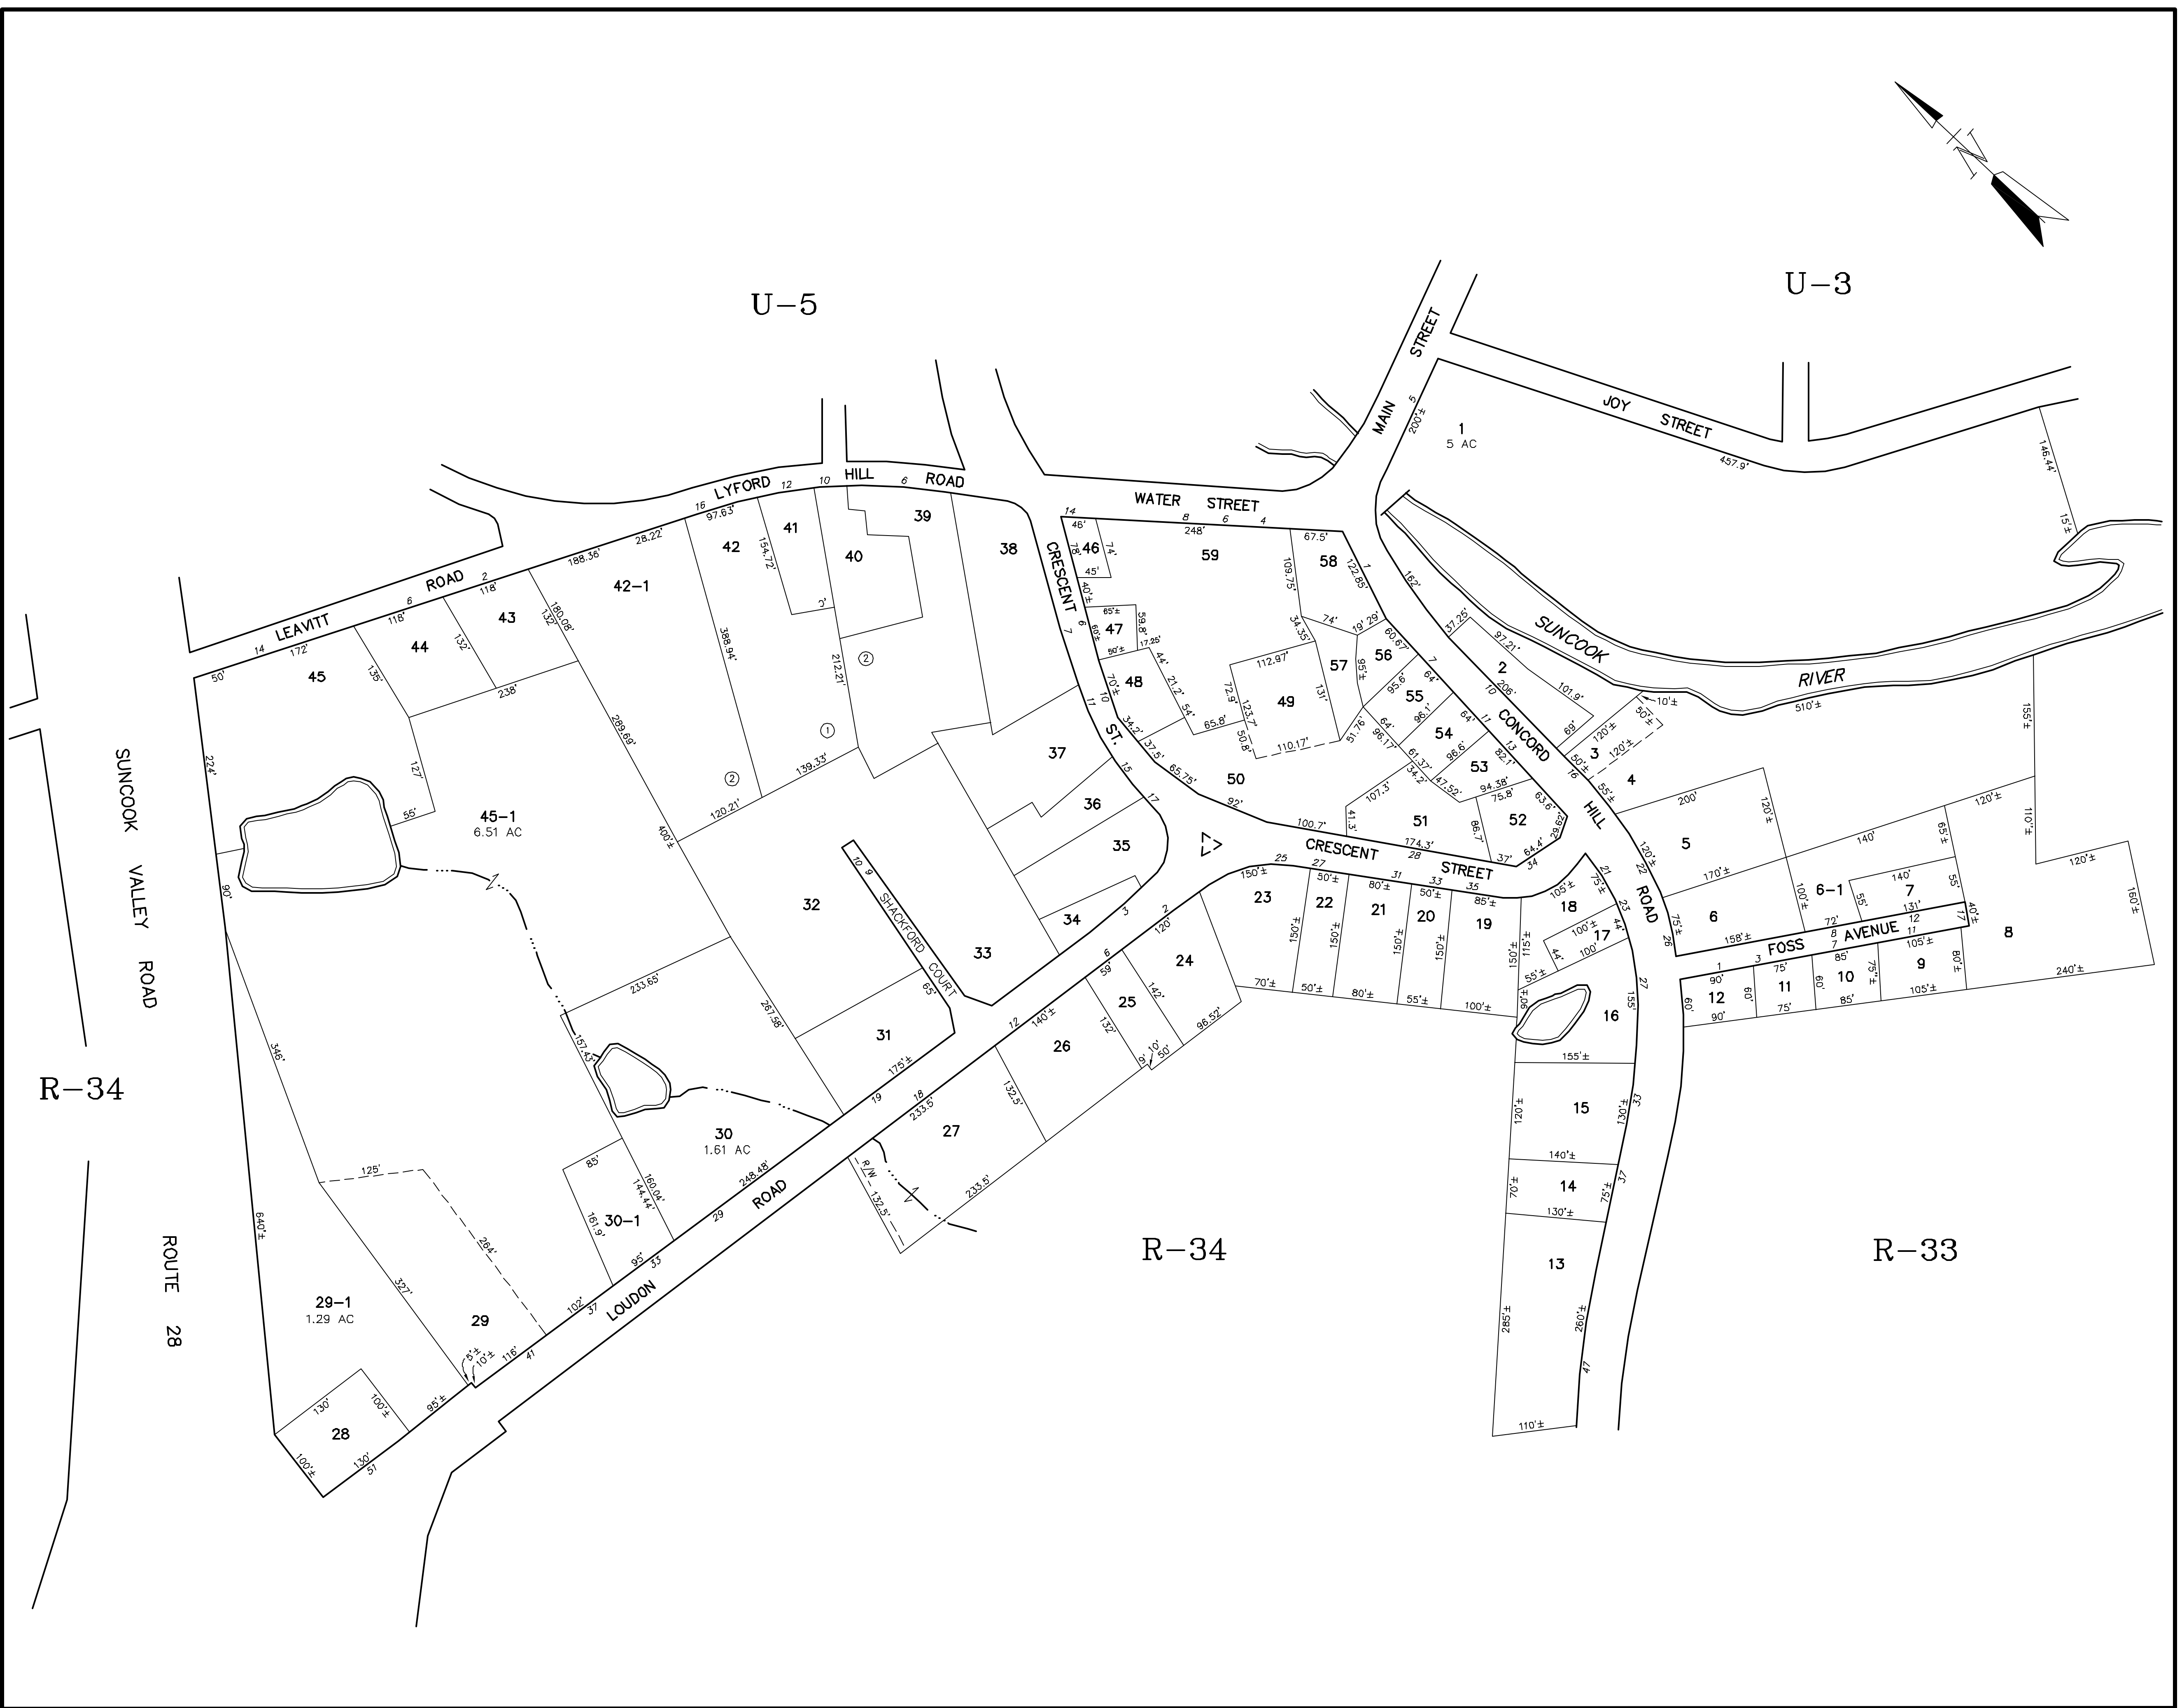

R-34

R-34

R-33


FOR ASSESSMENT PURPOSES ONLY
NOT FOR PROPERTY CONVEYANCES

PREPARED BY PHOTOGRAMMETRIC METHODS BY
JOHN E. O'DONNELL & ASSOCIATES
AUBURN, MAINE
1977

DIGITIZED IN 1997 BY
CARTOGRAPHIC ASSOC. INC.
PROFESSIONAL CONSULTANTS
MUNICIPAL MAPPING - GIS - PUBLIC WORKS INFORMATION MANAGEMENT
11 PLEASANT STREET, LITTLETON, NEW HAMPSHIRE 03561
(603)444-6768 - 1(800)322-4540 - FAX (603)444-1366 - WWW.CAI-INFO.COM

PROPERTY MAP
PITTSFIELD
NEW HAMPSHIRE

LEGEND
ADJACENT SHEET NO. 12
HOUSE NUMBER 14
COMMON OWNERSHIP OR
DEVELOPMENT LOT NO. ②
SCALED DIMENSION ±

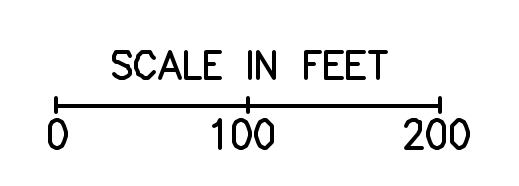

U-6